

**SYMBOL KEY**

- PROPOSED TYPICAL BENCH WITH SEAT DIVIDERS
- PROPOSED TYPICAL WASTE RECEPTACLE
- PROPOSED TYPICAL ADA DRINKING FOUNTAIN



Coconut Palm Spanish Stopper



Queen Crape Myrtle




Wild Tamarind

SYMBOL	KEY	SCIENTIFIC NAME	COMMON NAME	QTY	SIZE	SPECIFICATION
<b>PALMS &amp; TREES</b>						
	CN	<i>Coco nucifera</i> 'Green Malayan'	Green Malayan' Coconut Palm	14		FG, 12'-14' GW min., JC
	EF	<i>Eugenia foetida</i> *	Spanish Stopper	8	25g	FG, 10'-12' OA
	LL	<i>Lysiloma latisiliquum</i> *	Wild Tamarind	2	45g	FG, 14'-16' OA
	LS	<i>Lagerstroemia speciosa</i>	Queen's Crepe Myrtle	4	25g	FG, 10'-12' OA
<b>SHRUBS &amp; GROUNDCOVER</b>						
	ZP	<i>Zamia pumila</i> *	Coontie Palm	94	7g	30" OC
	IP	<i>Ipomoea pes-caprae</i> *	Railroad Vine	306	1g	24" OC
	MC	<i>Muhlenbergia capillaris</i> *	Muhly Grass	23	3g	30" OC
	CI	<i>Chrysobalanus icaco</i> *	Cocoplum	56	3g	24" OC
<b>MISCELLANEOUS</b>						
		Recycled Round Wood Mulch, Pine Bark Brown Color			CY	3-inch depth
		Floritam 'St. Augustine'		8,060	SF	
<b>NOTE: * DENOTES NATIVE SPECIES</b>						

# Normandy Shores Park Existing Conditions




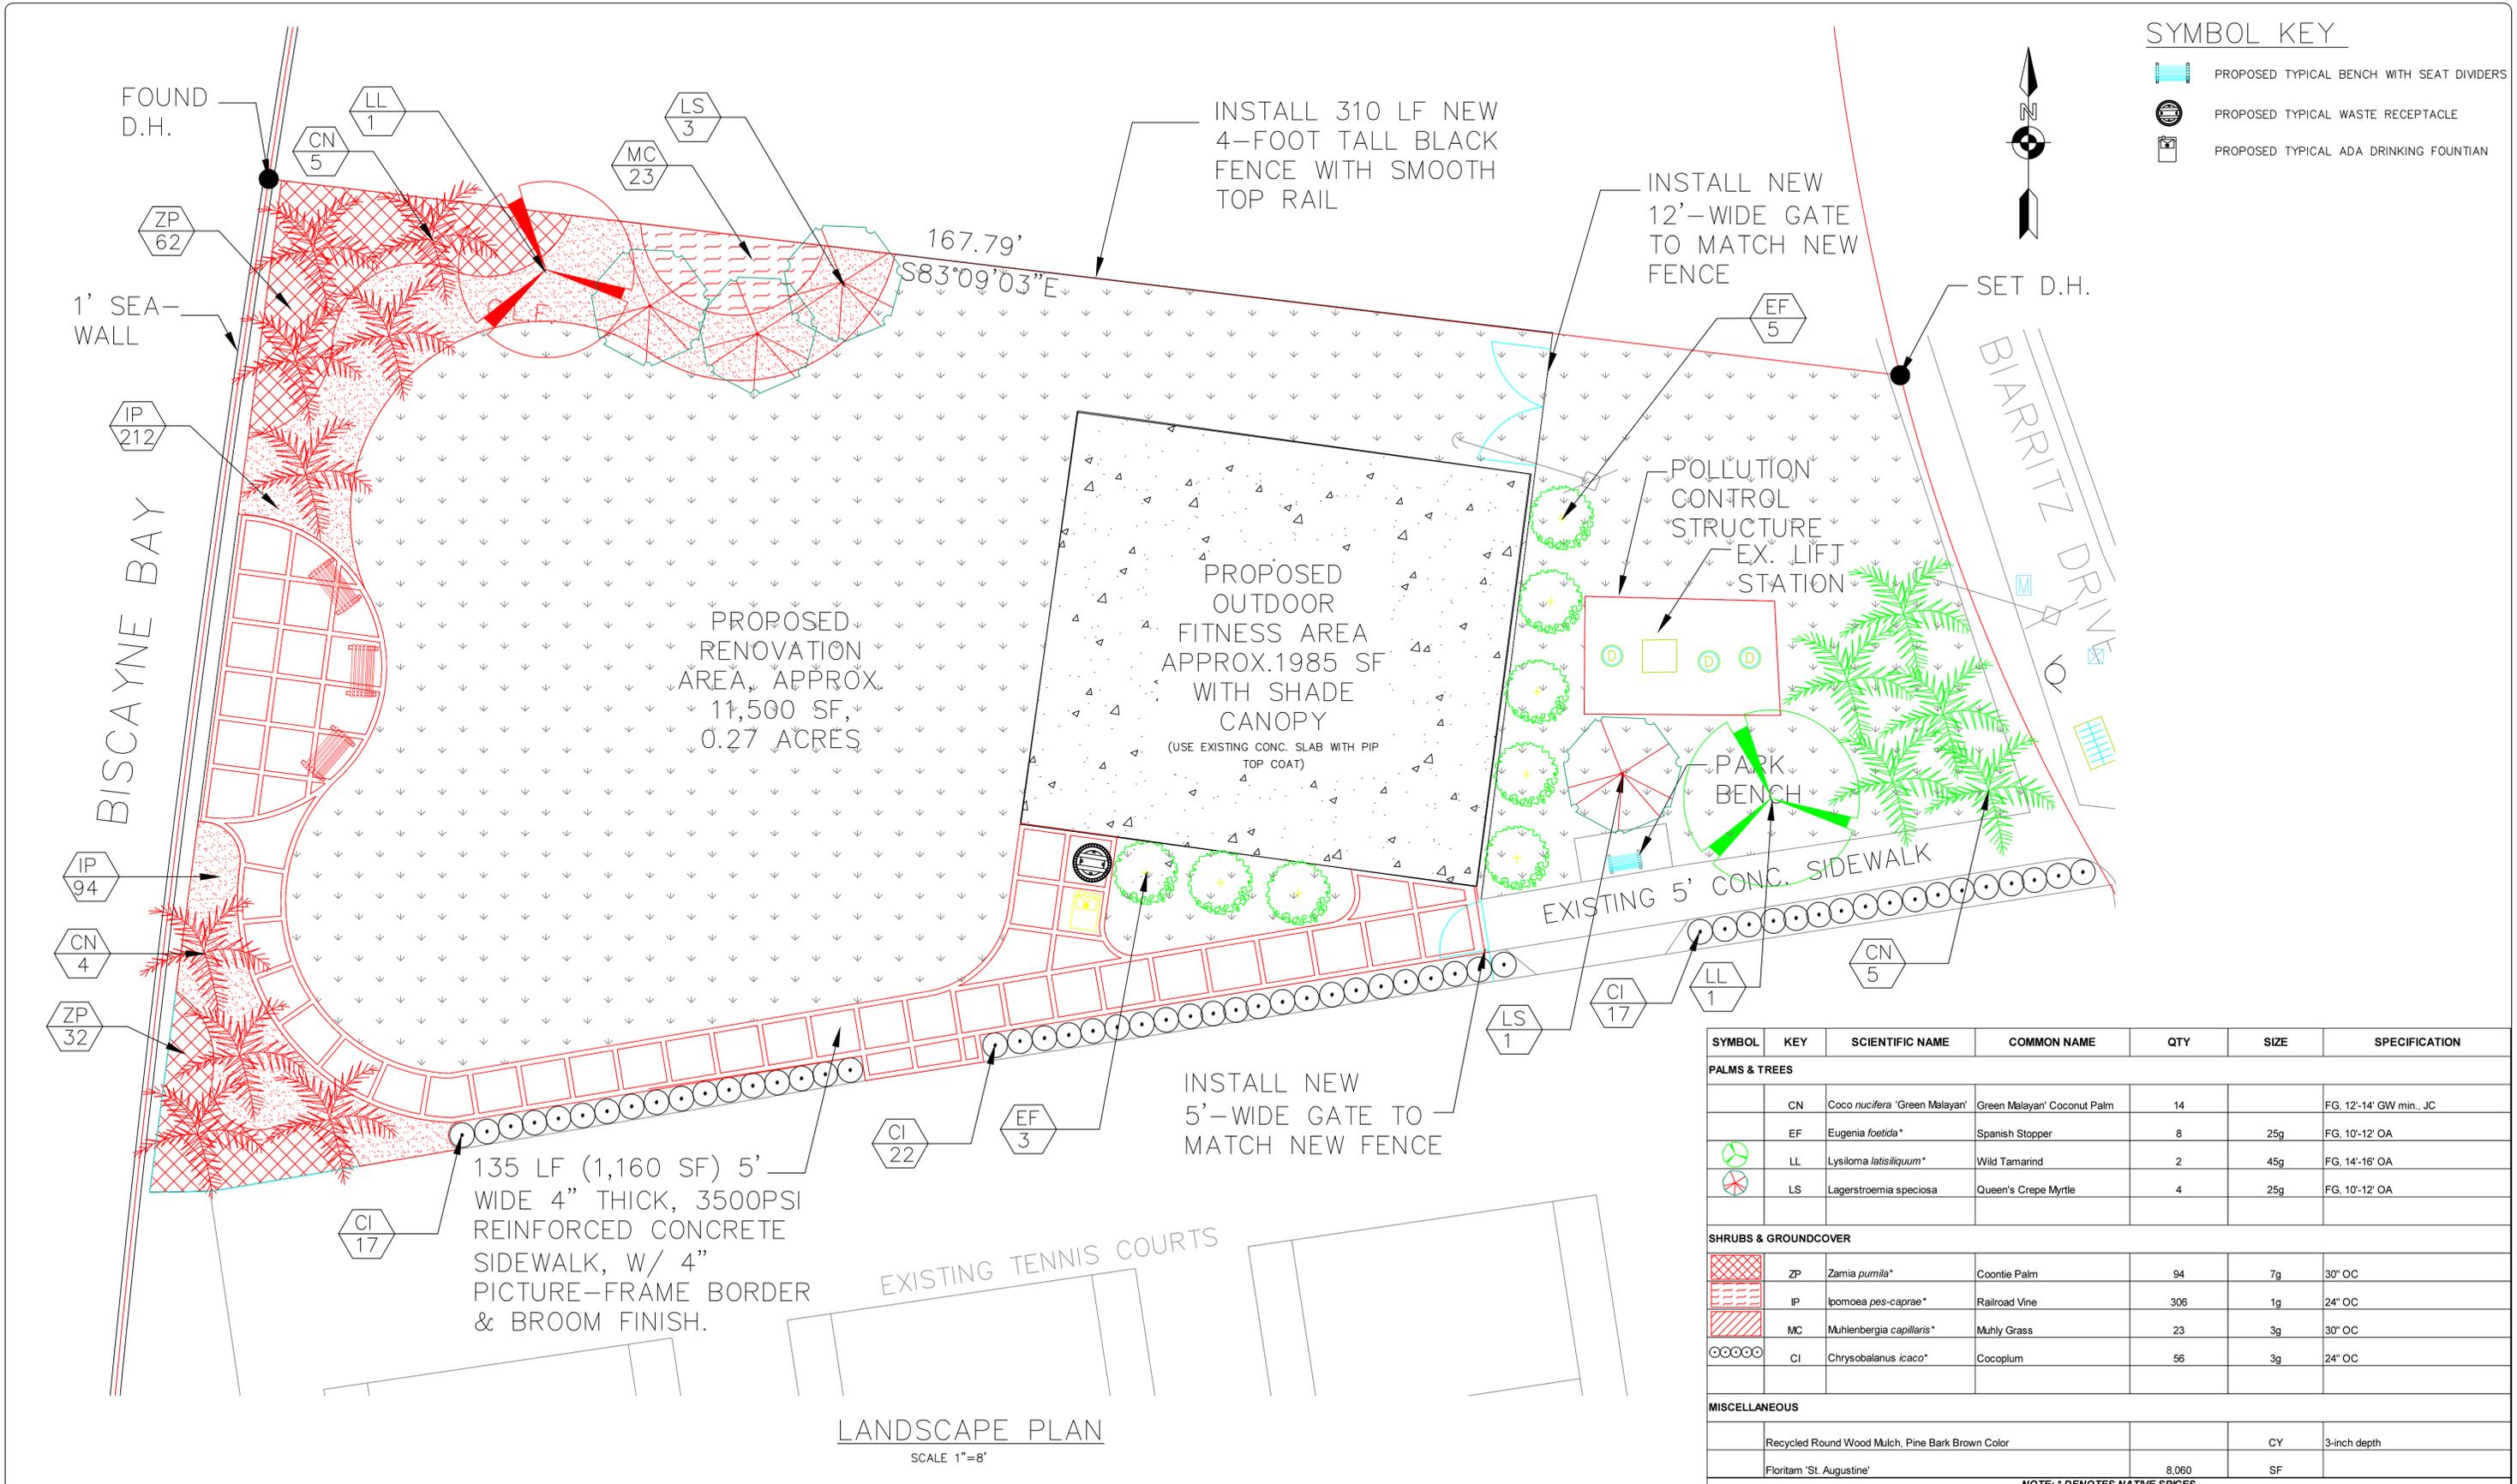

LANDSCAPE PLAN  
SCALE 1"=8'

SYMBOL	KEY	SCIENTIFIC NAME	COMMON NAME	QTY	SIZE	SPECIFICATION
<b>PALMS &amp; TREES</b>						
	CN	<i>Coco nucifera</i> 'Green Malayan'	Green Malayan' Coconut Palm	14		FG 12'-14' GW min., JC
	EF	<i>Eugenia foetida</i> *	Spanish Stopper	8	25g	FG 10'-12' OA
	LL	<i>Lysiloma latisiliquum</i> *	Wild Tamarind	2	45g	FG 14'-16' OA
	LS	<i>Lagerstroemia speciosa</i>	Queen's Crepe Myrtle	4	25g	FG 10'-12' OA
<b>SHRUBS &amp; GROUNDCOVER</b>						
	ZP	<i>Zamia pumila</i> *	Coontie Palm	94	7g	30" OC
	IP	<i>Ipomoea pes-caprae</i> *	Railroad Vine	306	1g	24" OC
	MC	<i>Muhlenbergia capillaris</i> *	Muhly Grass	23	3g	30" OC
	CI	<i>Chrysobalanus icaco</i> *	Cocoplum	56	3g	24" OC
<b>MISCELLANEOUS</b>						
		Recycled Round Wood Mulch, Pine Bark Brown Color			CY	3-inch depth
		Floritam 'St. Augustine'			SF	

NOTE: \* DENOTES NATIVE SPECIES

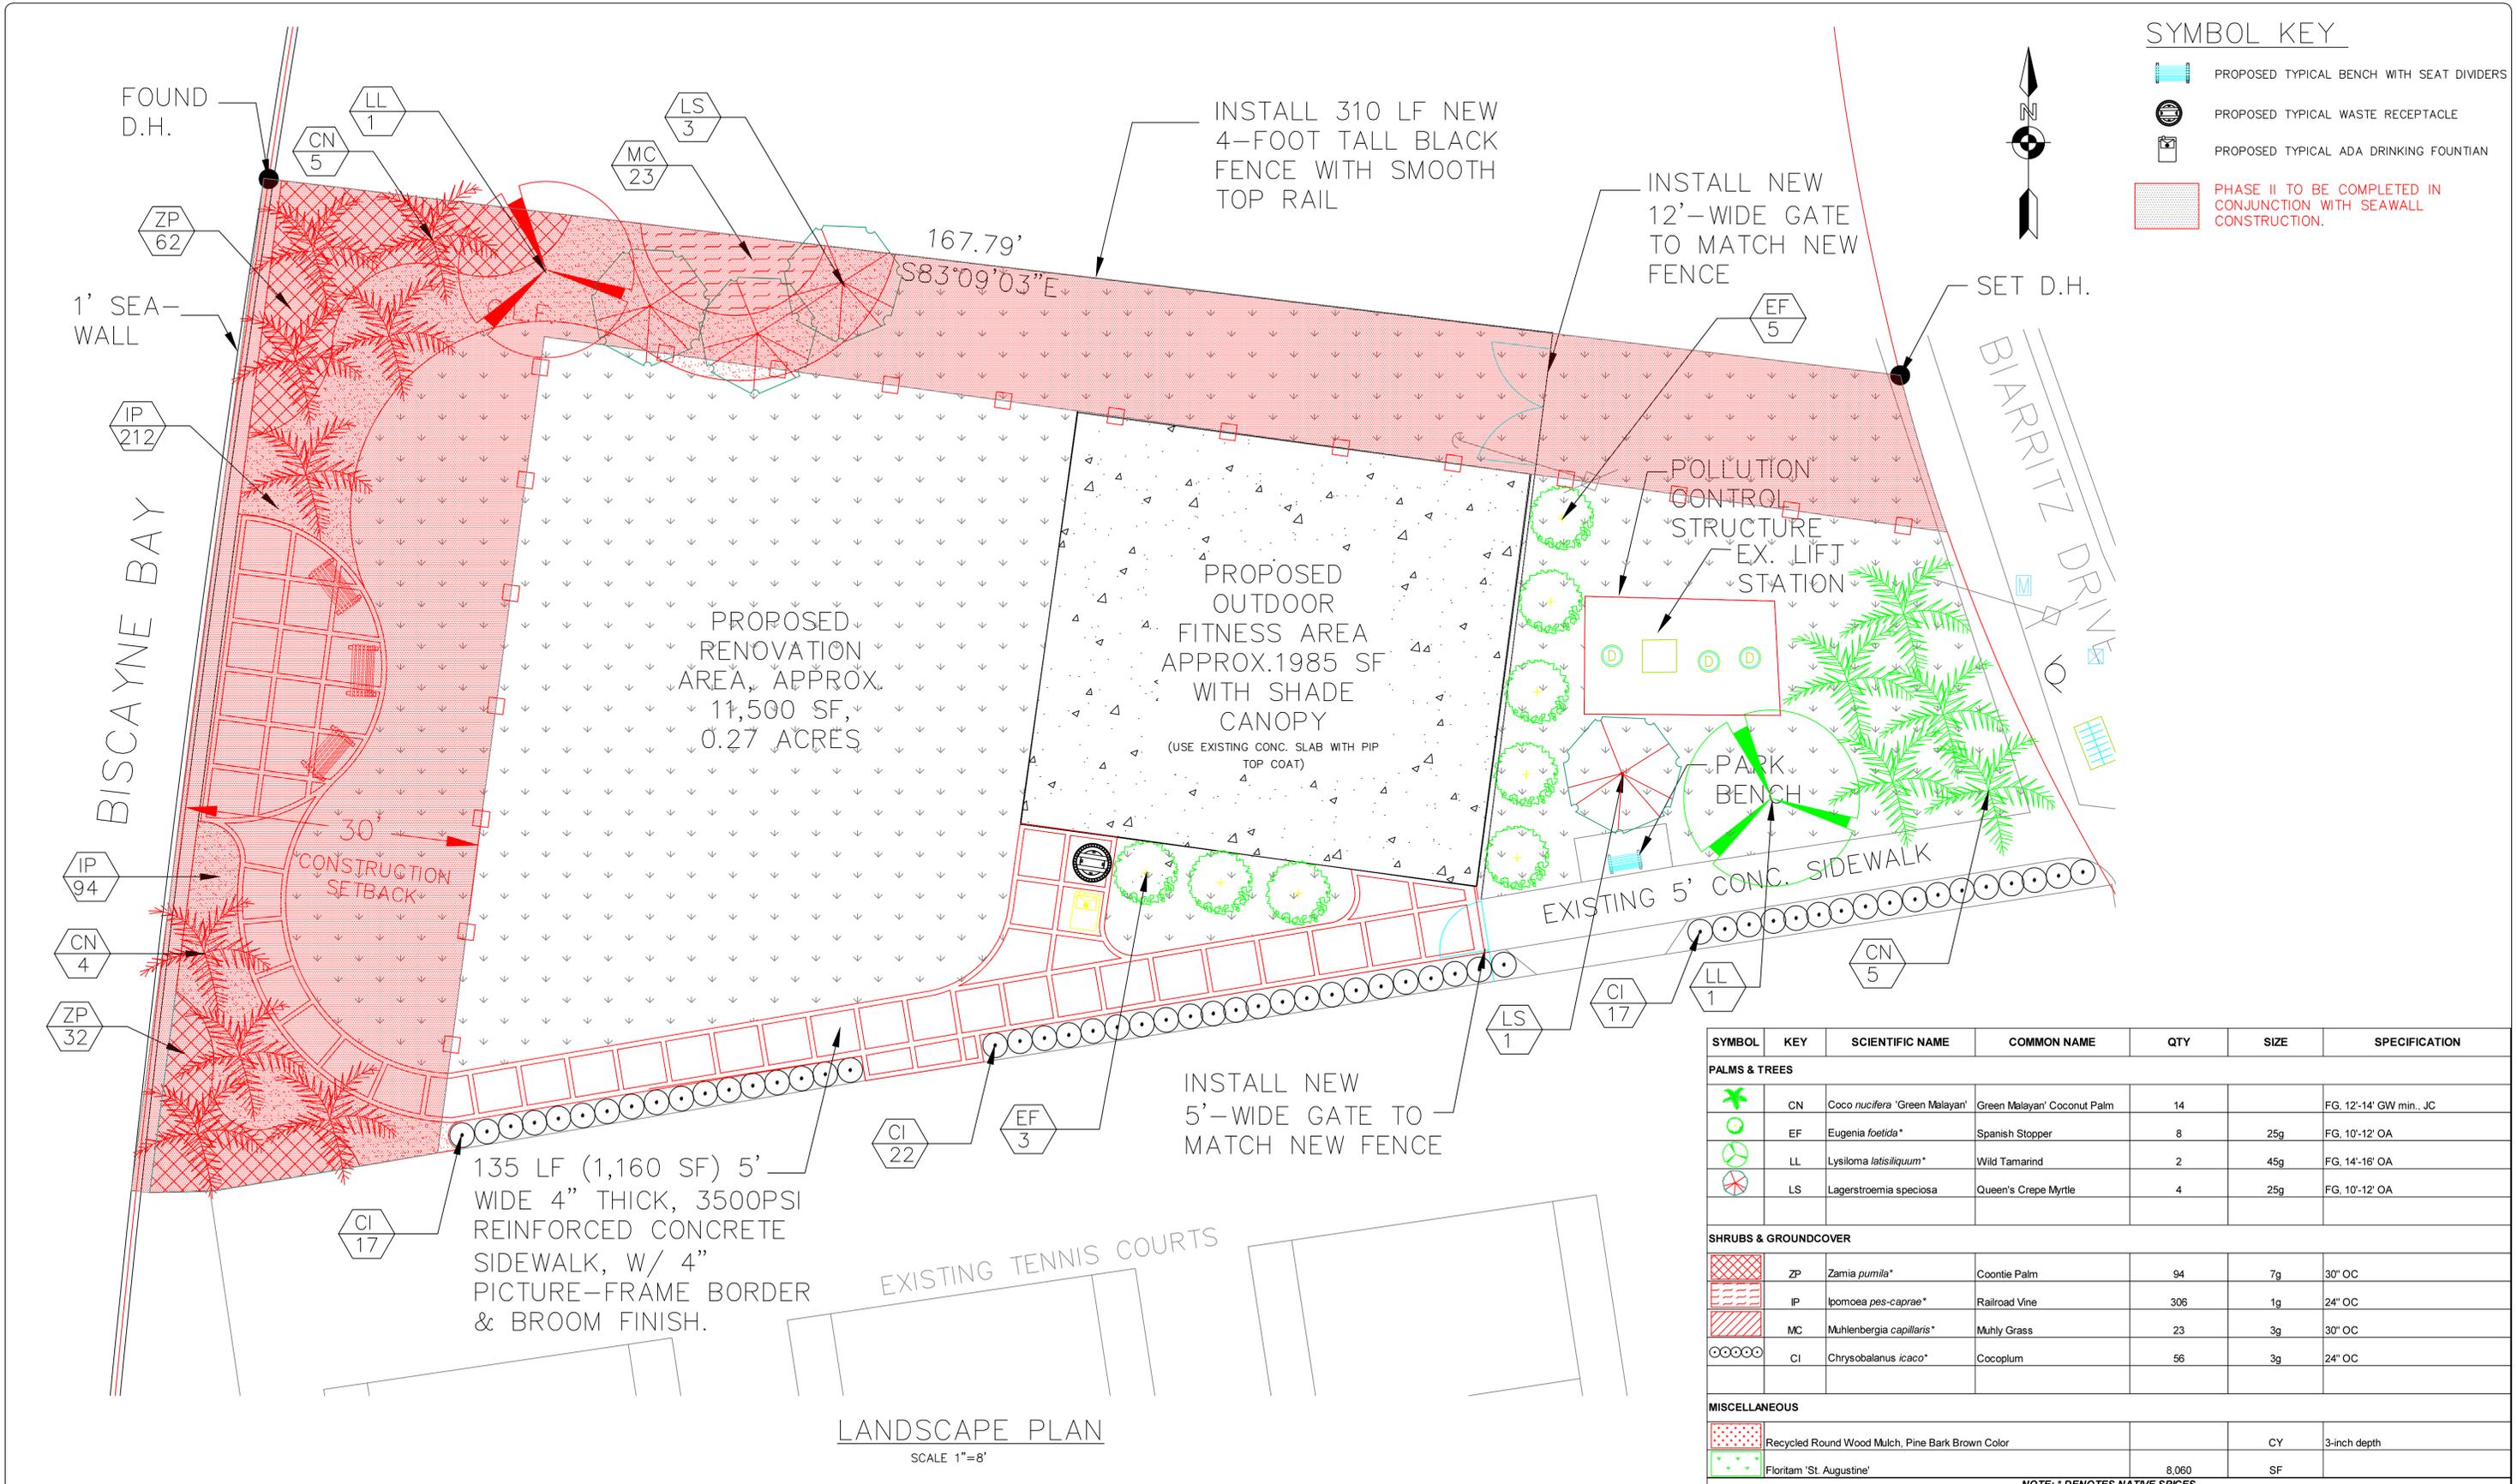

**SYMBOL KEY**

	PROPOSED TYPICAL BENCH WITH SEAT DIVIDERS
	PROPOSED TYPICAL WASTE RECEPTACLE
	PROPOSED TYPICAL ADA DRINKING FOUNTAIN
	PHASE II TO BE COMPLETED IN CONJUNCTION WITH SEAWALL CONSTRUCTION.

SYMBOL	KEY	SCIENTIFIC NAME	COMMON NAME	QTY	SIZE	SPECIFICATION
<b>PALMS &amp; TREES</b>						
	CN	<i>Coco nucifera</i> 'Green Malayan'	Green Malayan' Coconut Palm	14		FG 12'-14' GW min., JC
	EF	<i>Eugenia foetida</i> *	Spanish Stopper	8	25g	FG 10'-12' OA
	LL	<i>Lysiloma latisiliquum</i> *	Wild Tamarind	2	45g	FG 14'-16' OA
	LS	<i>Lagerstroemia speciosa</i>	Queen's Crepe Myrtle	4	25g	FG 10'-12' OA
<b>SHRUBS &amp; GROUNDCOVER</b>						
	ZP	<i>Zamia pumila</i> *	Coontie Palm	94	7g	30" OC
	IP	<i>Ipomoea pes-caprae</i> *	Railroad Vine	306	1g	24" OC
	MC	<i>Muhlenbergia capillaris</i> *	Muhly Grass	23	3g	30" OC
	CI	<i>Chrysobalanus icaco</i> *	Cocoplum	56	3g	24" OC
<b>MISCELLANEOUS</b>						
		Recycled Round Wood Mulch, Pine Bark Brown Color			CY	3-inch depth
		Floritam 'St. Augustine'			SF	
<b>NOTE: * DENOTES NATIVE SPICES</b>						