All Phases VMB and Detour Signage

SOUTH BOUND INDIAN CREEK NORTH OF 63RD ST

MESSAGE:

PANEL 1 41ST CLOSED @ IND CRK

PANEL 2 ALTERN ALTON ROAD JULIA TUTTLE EASTBOUND MESSAGE:

PANEL 1 41ST CLOSED @ IND CRK

> PANEL 2 ALTERN ALTON OR P/TREE

41 STREET EASTBOUND BETWEEN ROYAL PALM AND SHERIDAN AVE MESSAGE:

PANEL 1
41ST
CLOSED
@ IND CRK

PANEL 2 ALTERN PINE TREE DR COLLINS AVE NORTH BOUND JUST SOUTH OF 23RD ST

PANEL 1
41ST
CLOSED
@ IND CRK

PANEL 2 ALTERN 23 ST TO P/TREE 41ST STREET EAST OF SHERIDAN MESSAGE:


PANEL 1 41ST CLOSED @ IND CRK

> PANEL 2 ALTERN PINE TREE DR

COLLINS AVE SOUTH OF 44TH ST MESSAGE:

> PANEL 1 IND CRK CLOSED @ 39 ST

> > PANEL 2 USE PINE TREE DR

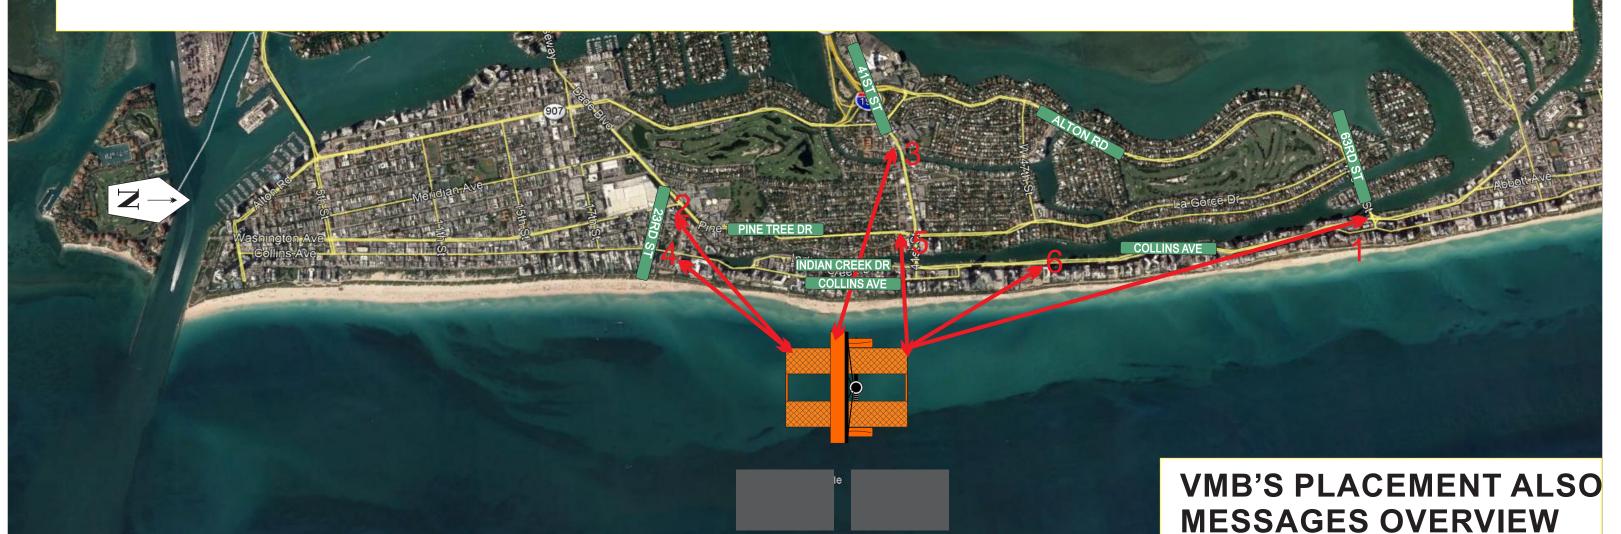



This Certifies that ROOSEVELT BYNES

Has Completed a Florida Department of Transportation Approved Temporary Traffic Control (TTC) Advanced (Refresher) Course.

Date Expires: 01/14/2026 Instructor: Paul Arenth Certificate # 80573 FDOT Provider # 134

A&SW Consultants, Inc. Phone: 386-788-9899 5545 Benchmark Lane Sanford, FL 32773 www.FloridaMOT.com nicolle@aswconsultants.com



MOT SHALL COMPLY WITH THE FDOT DESIGN STANDARDS AND THE MUTCD

OVERVIEW REFERENCE INDEX 102-613 & 660



STANDARD LANE, SIDEWALK, & ROAD CLOSURES ON 41ST ST FOR WORK IN THE RIGHT OF WAY SET-UP

41ST ST MIAMI, FLA NOTE:
CONTRACTOR TO MAINTAIN
CLOSURES ALSO EQUIPMENT
DURING WORK HOURS AT
ALL TIMES







This Certifies that ROOSEVELT BYNES

Has Completed a Florida Department of Transportation Approved Temporary Traffic Control (TTC) Advanced (Refresher) Course.

Date Expires: 01/14/2026 Instructor: Paul Arenth Certificate # 80573 FDOT Provider # 134

A&SW Consultants, Inc. Phone: 386-788-9899 5545 Benchmark Lane Sanford, FL 32773 www.FloridaMOT.com nicolle@aswconsultants.com



MOT SHALL COMPLY WITH THE FDOT DESIGN STANDARDS AND THE MUTCD

OVERVIEW REFERENCE INDEX 102-613 & 660

SHEET 2


ROAD (FOR W

STANDARD LANE, SIDEWALK, & ROAD CLOSURES ON 41ST ST FOR WORK IN THE RIGHT OF WAY SET-UP

41ST ST MIAMI, FLA NOTE: CONTRACTOR TO MAINTAIN CLOSURES ALSO EQUIPMENT DURING WORK HOURS AT ALL TIMES



Phase 3a Before tie procedure and after tie in procedure Expected Duration 7 weeks

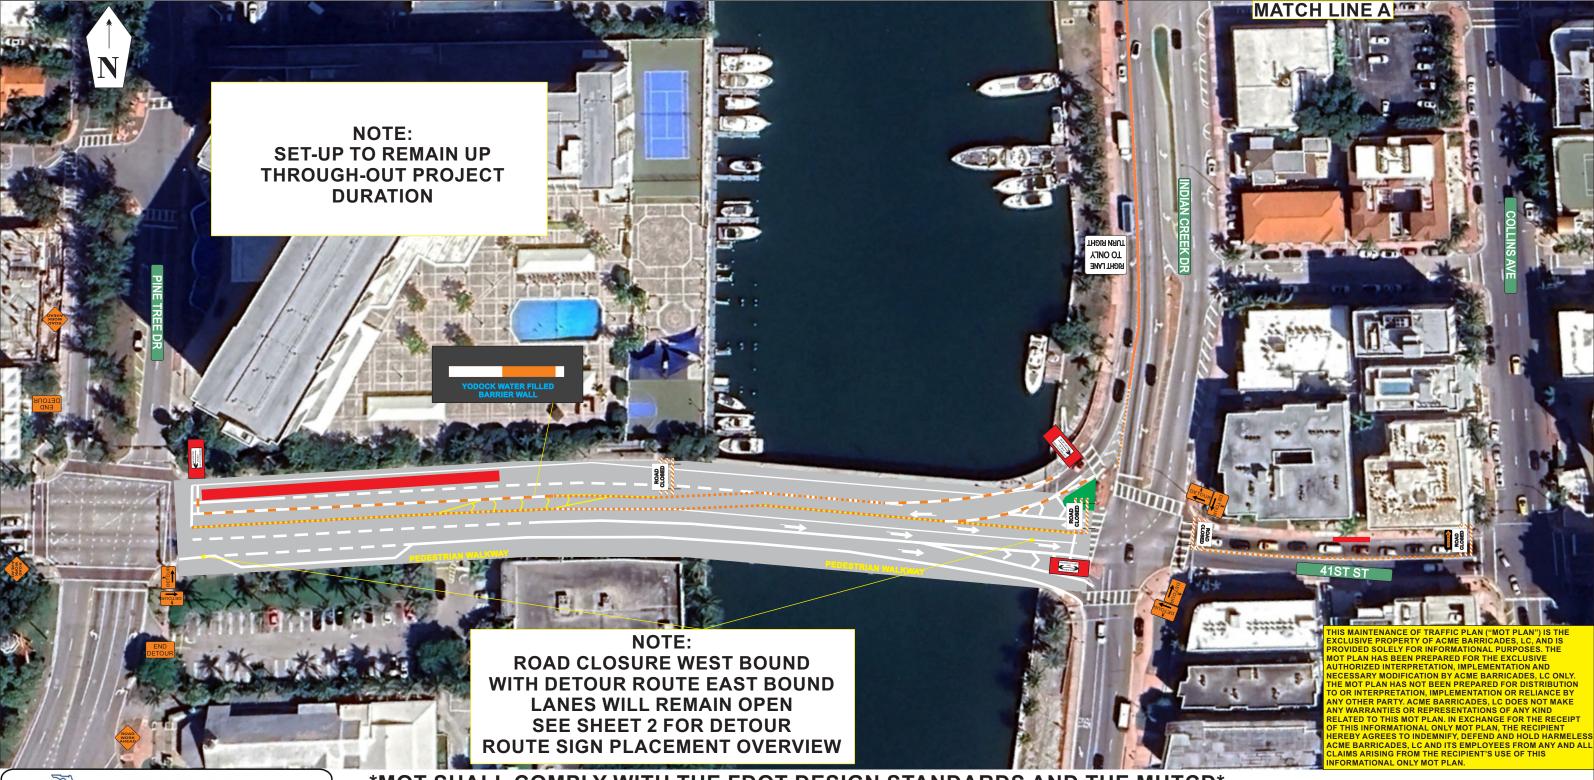

FDOT

This Certifies that **ROOSEVELT BYNES**

Has Completed a Florida Department of Transportation Approved Temporary Traffic Control (TTC) Advanced (Refresher) Course.

Date Expires: 01/14/2026 Instructor: Paul Arenth

Certificate # 80573 FDOT Provider # 134

A&SW Consultants, Inc. Phone: 386-788-9899 5545 Benchmark Lane Sanford, FL 32773 www.FloridaMOT.com nicolle@aswconsultants.com




MOT SHALL COMPLY WITH THE FDOT DESIGN STANDARDS AND THE MUTCD **REFERENCE INDEX 102-613 & 660** SHEET 3



STANDARD LANE, SIDEWALK, & **ROAD CLOSURES ON 41ST ST** FOR WORK IN THE RIGHT OF **WAY SET-UP**



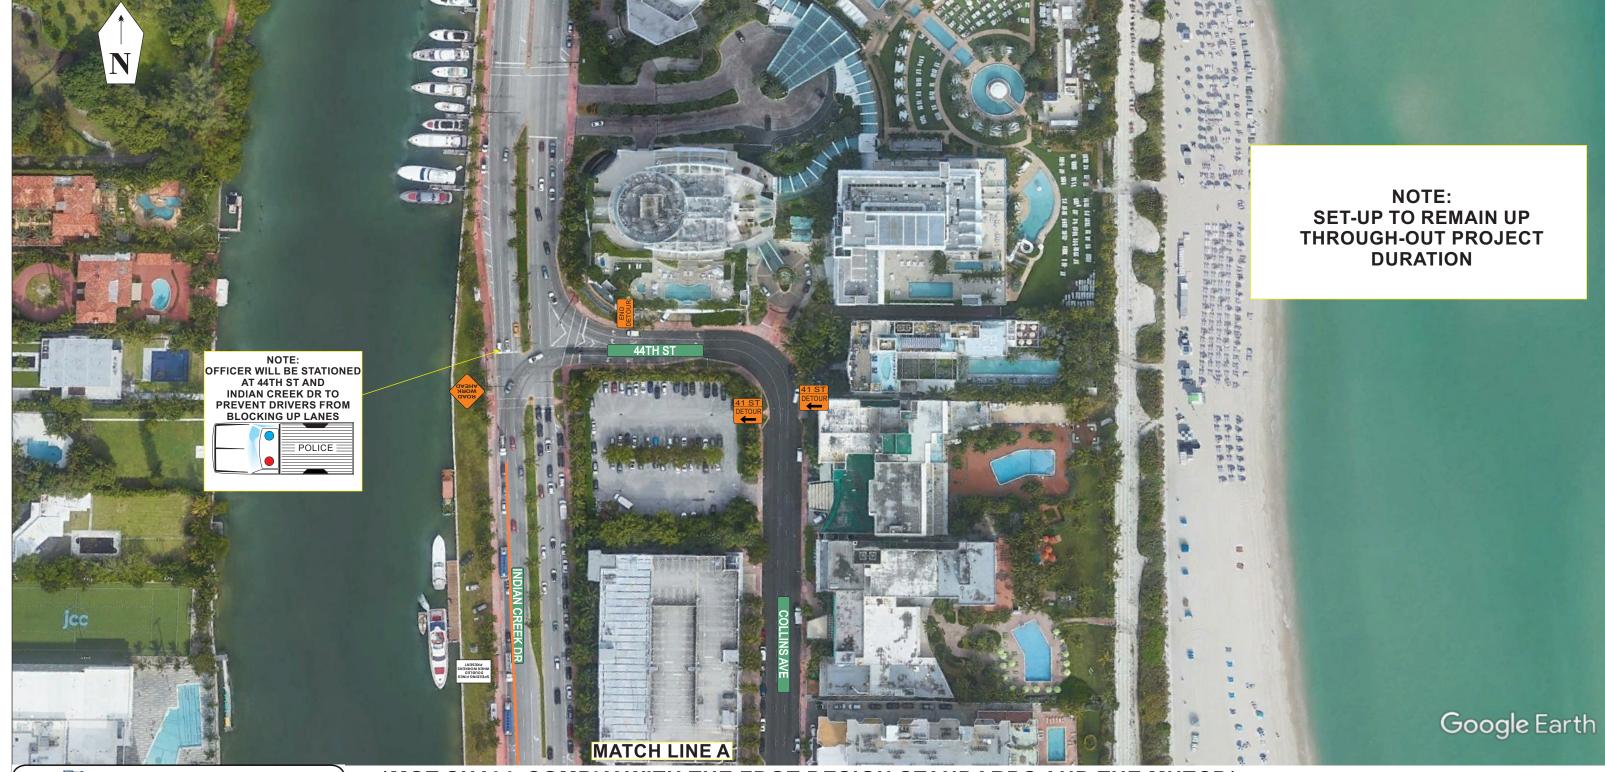



This Certifies that **ROOSEVELT BYNES**

Has Completed a Florida Department of Transportation Approved Temporary Traffic Control (TTC) Advanced (Refresher) Course.

Date Expires: 01/14/2026 Instructor: Paul Arenth

Certificate # 80573 FDOT Provider # 134

A&SW Consultants, Inc. Phone: 386-788-9899 5545 Benchmark Lane Sanford, FL 32773 www.FloridaMOT.com nicolle@aswconsultants.com




MOT SHALL COMPLY WITH THE FDOT DESIGN STANDARDS AND THE MUTCD **OVERVIEW REFERENCE INDEX 102-613 & 660** SHEET 6



STANDARD LANE, SIDEWALK, & **ROAD CLOSURES ON 41ST ST** FOR WORK IN THE RIGHT OF **WAY SET-UP**



Phase 3b During tie in procedure Expected Duration 5 Days

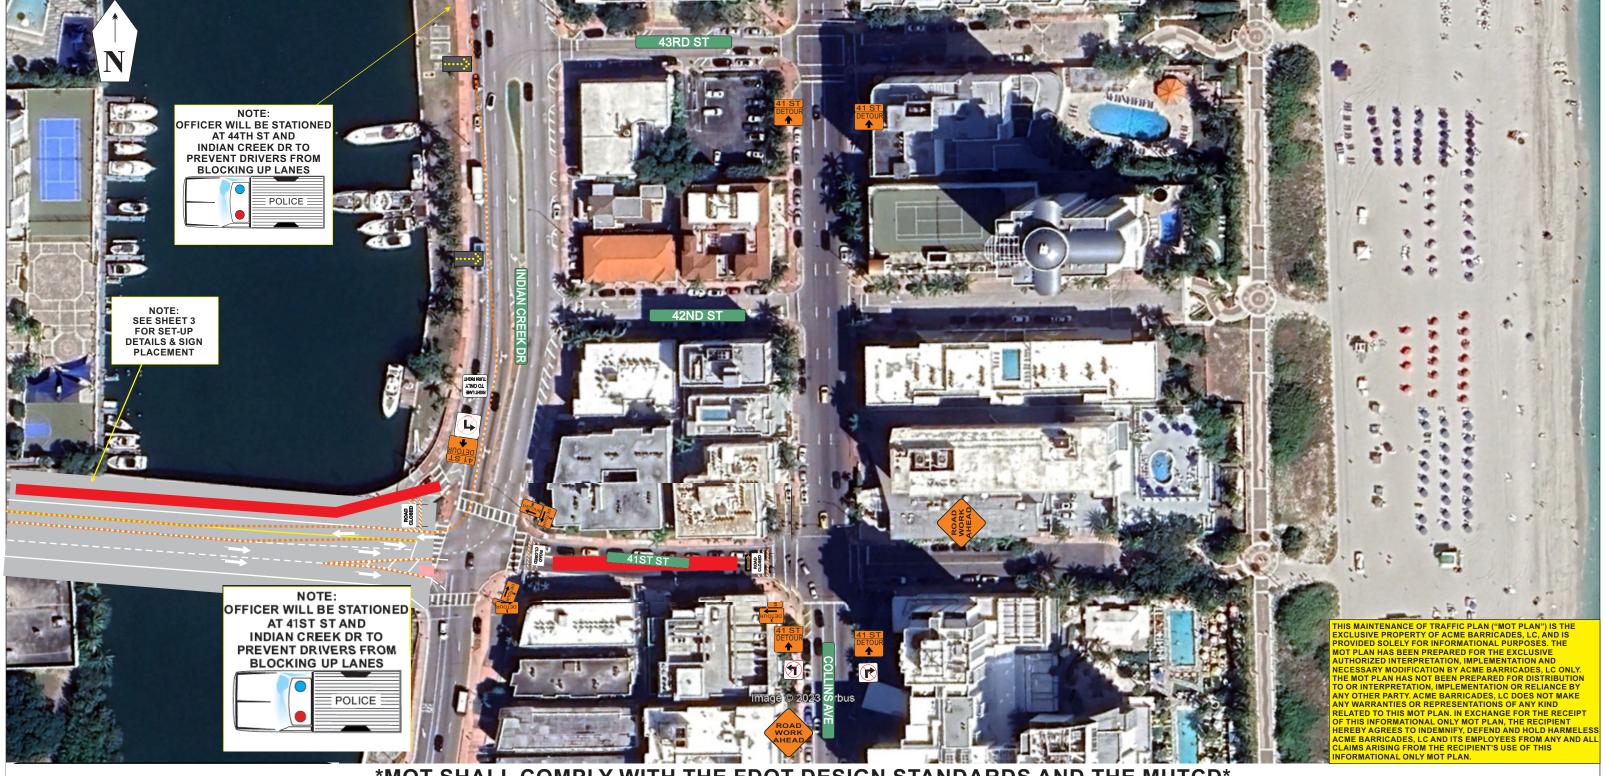


MOT SHALL COMPLY WITH THE FDOT DESIGN STANDARDS AND THE MUTCD SHEET 11

OVERVIEW REFERENCE INDEX 102-602 & 660

STANDARD LANE, SIDEWALK, & **ROAD CLOSURES ON 41ST ST** FOR WORK IN THE RIGHT OF **WAY SET-UP**



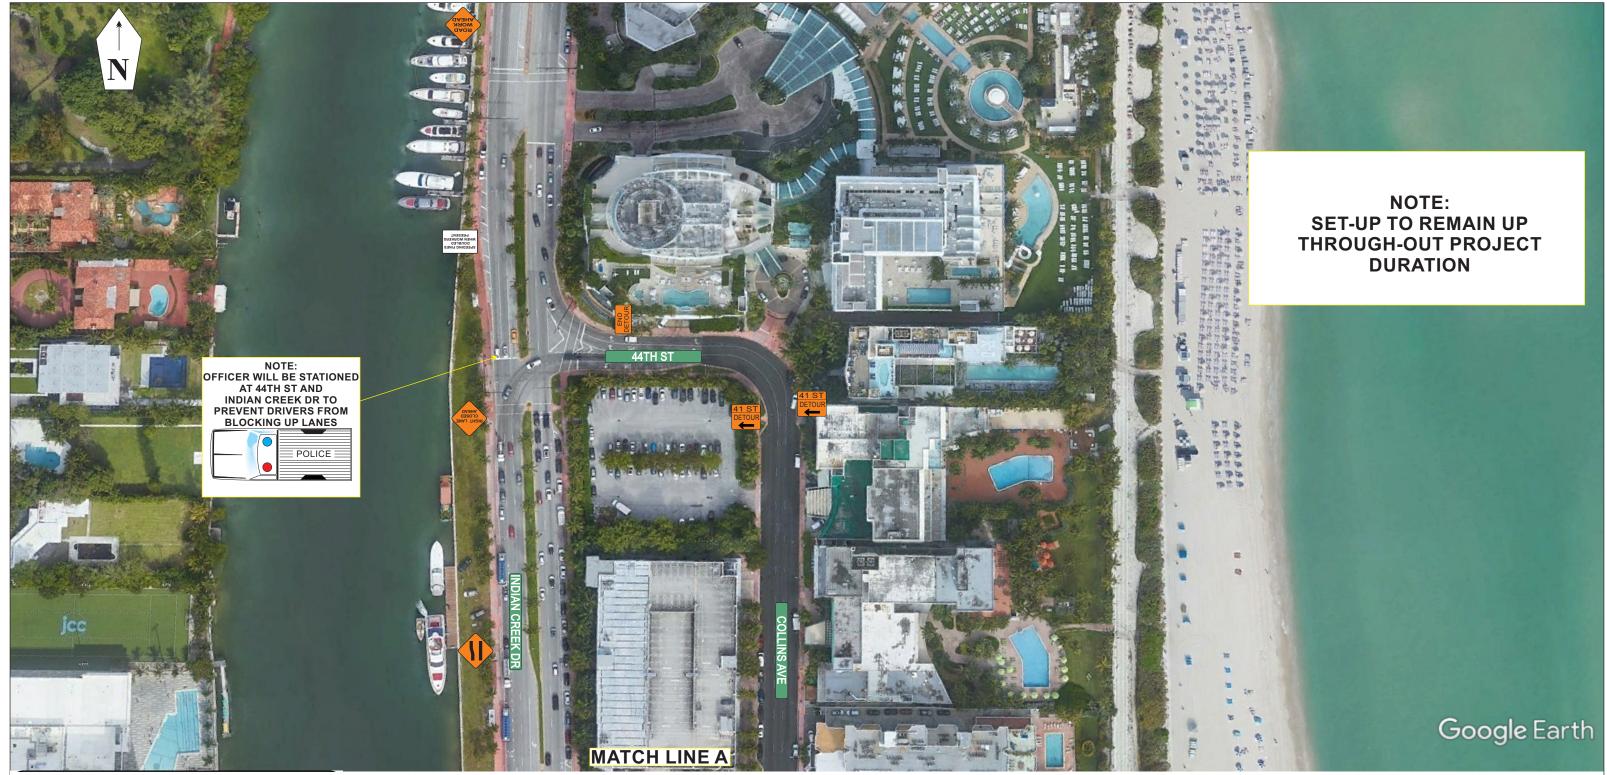

MOT SHALL COMPLY WITH THE FDOT DESIGN STANDARDS AND THE MUTCD

SHEET 6 OVERVIEW REFERENCE INDEX 102-613 & 660

STANDARD LANE, SIDEWALK, & ROAD CLOSURES ON 41ST ST FOR WORK IN THE RIGHT OF WAY SET-UP

